
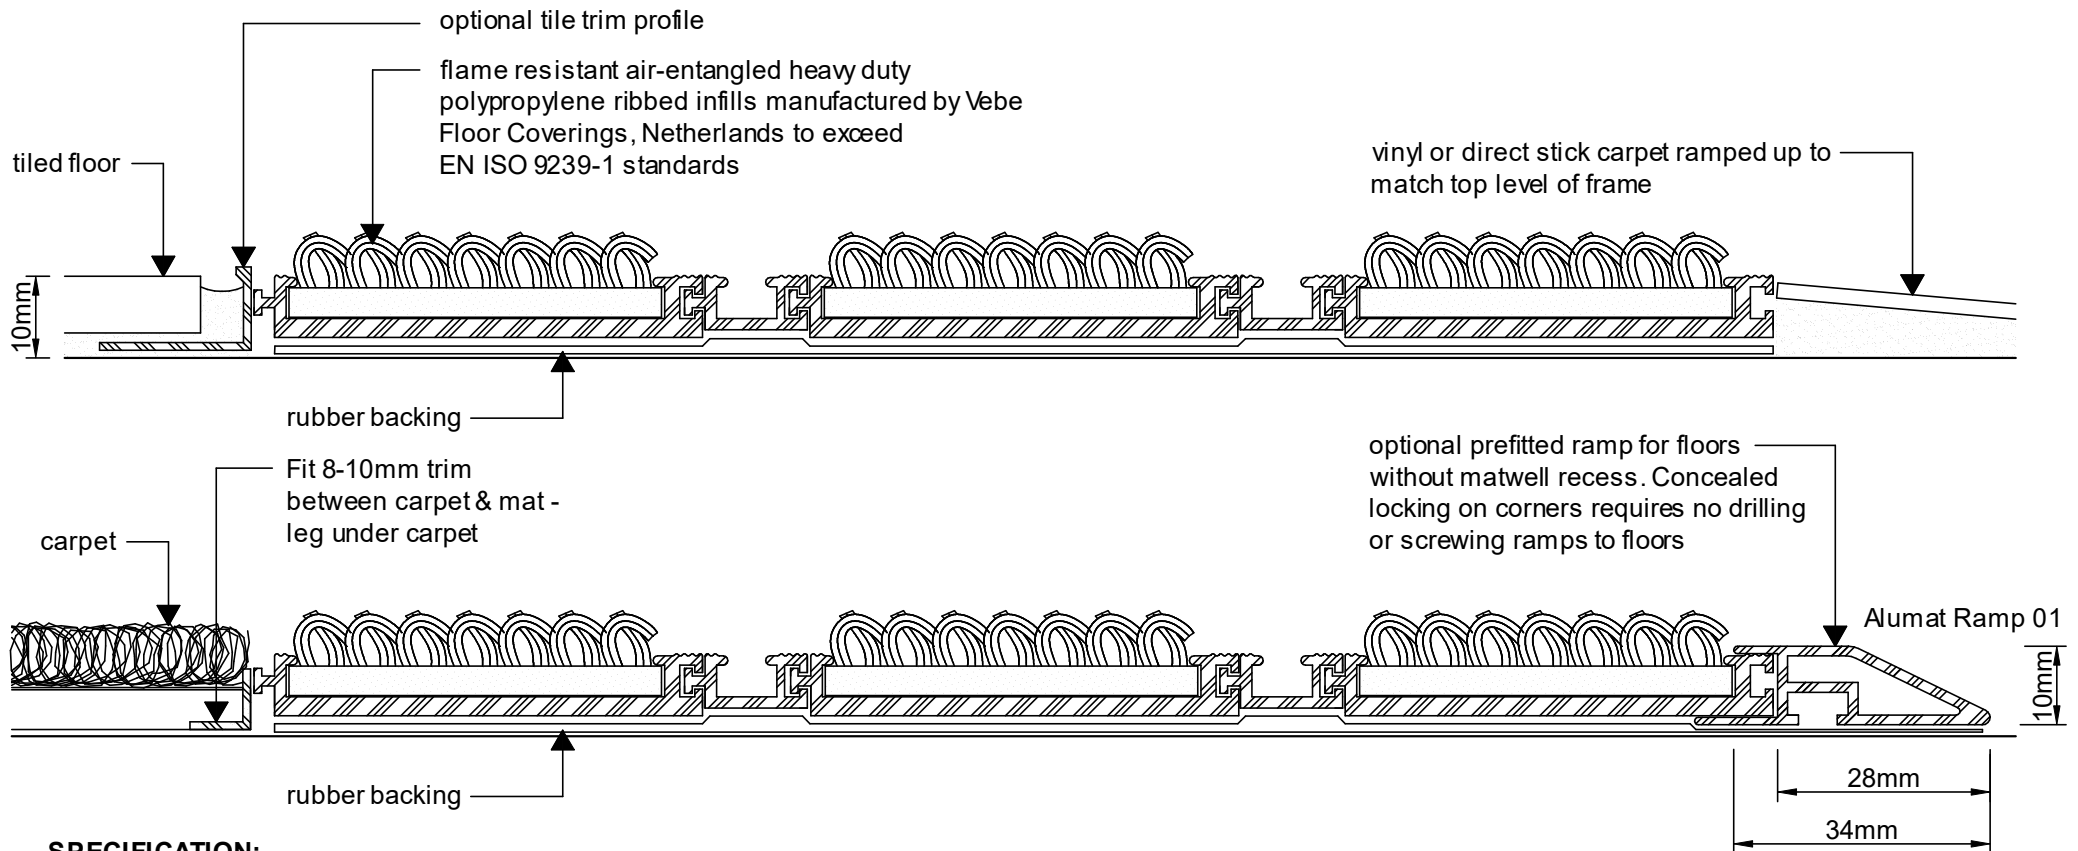


INSTALLATION:

Rigid assembled mat usually requires screw fixing in exterior situations. Floor surfaces must be hard and level. If fixing is required, the infill can be lifted at an edge to allow a screw fix, after which the infill can be replaced. Optionally, velcro strips may be used to hold mat in position for easy removal for off-site cleaning & replacement.

optional heavy duty wide ramp for floors without matwell recess

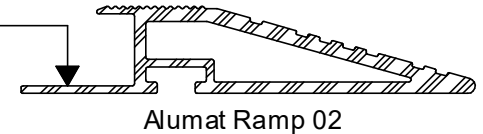

SPECIFICATION:

Entrance matting shall be ALUMAT 10 WD with selected loop pile infill.
Infill colour shall be _____.
Matting must be installed on a smooth level base surface to increase mat life and performance.

Aluminium - Exterior grade 6063T5 alloy aluminium with 15 micron anodising



ALUMAT FLOORING SOLUTIONS
Probett Developments Ltd.
P.O. Box 89 018, Torbay, Auckland 0742
Ph.: 09 473-1602
E-mail: info@alumet.co.nz Web: www.alumat.co.nz
©2023 The copyright of this document is owned by Probett Developments Ltd

ALUMAT 10 WD

INSTALLATION DETAILS

Revision: 2

Scale: 1:1